


Thelen Park Site Plan

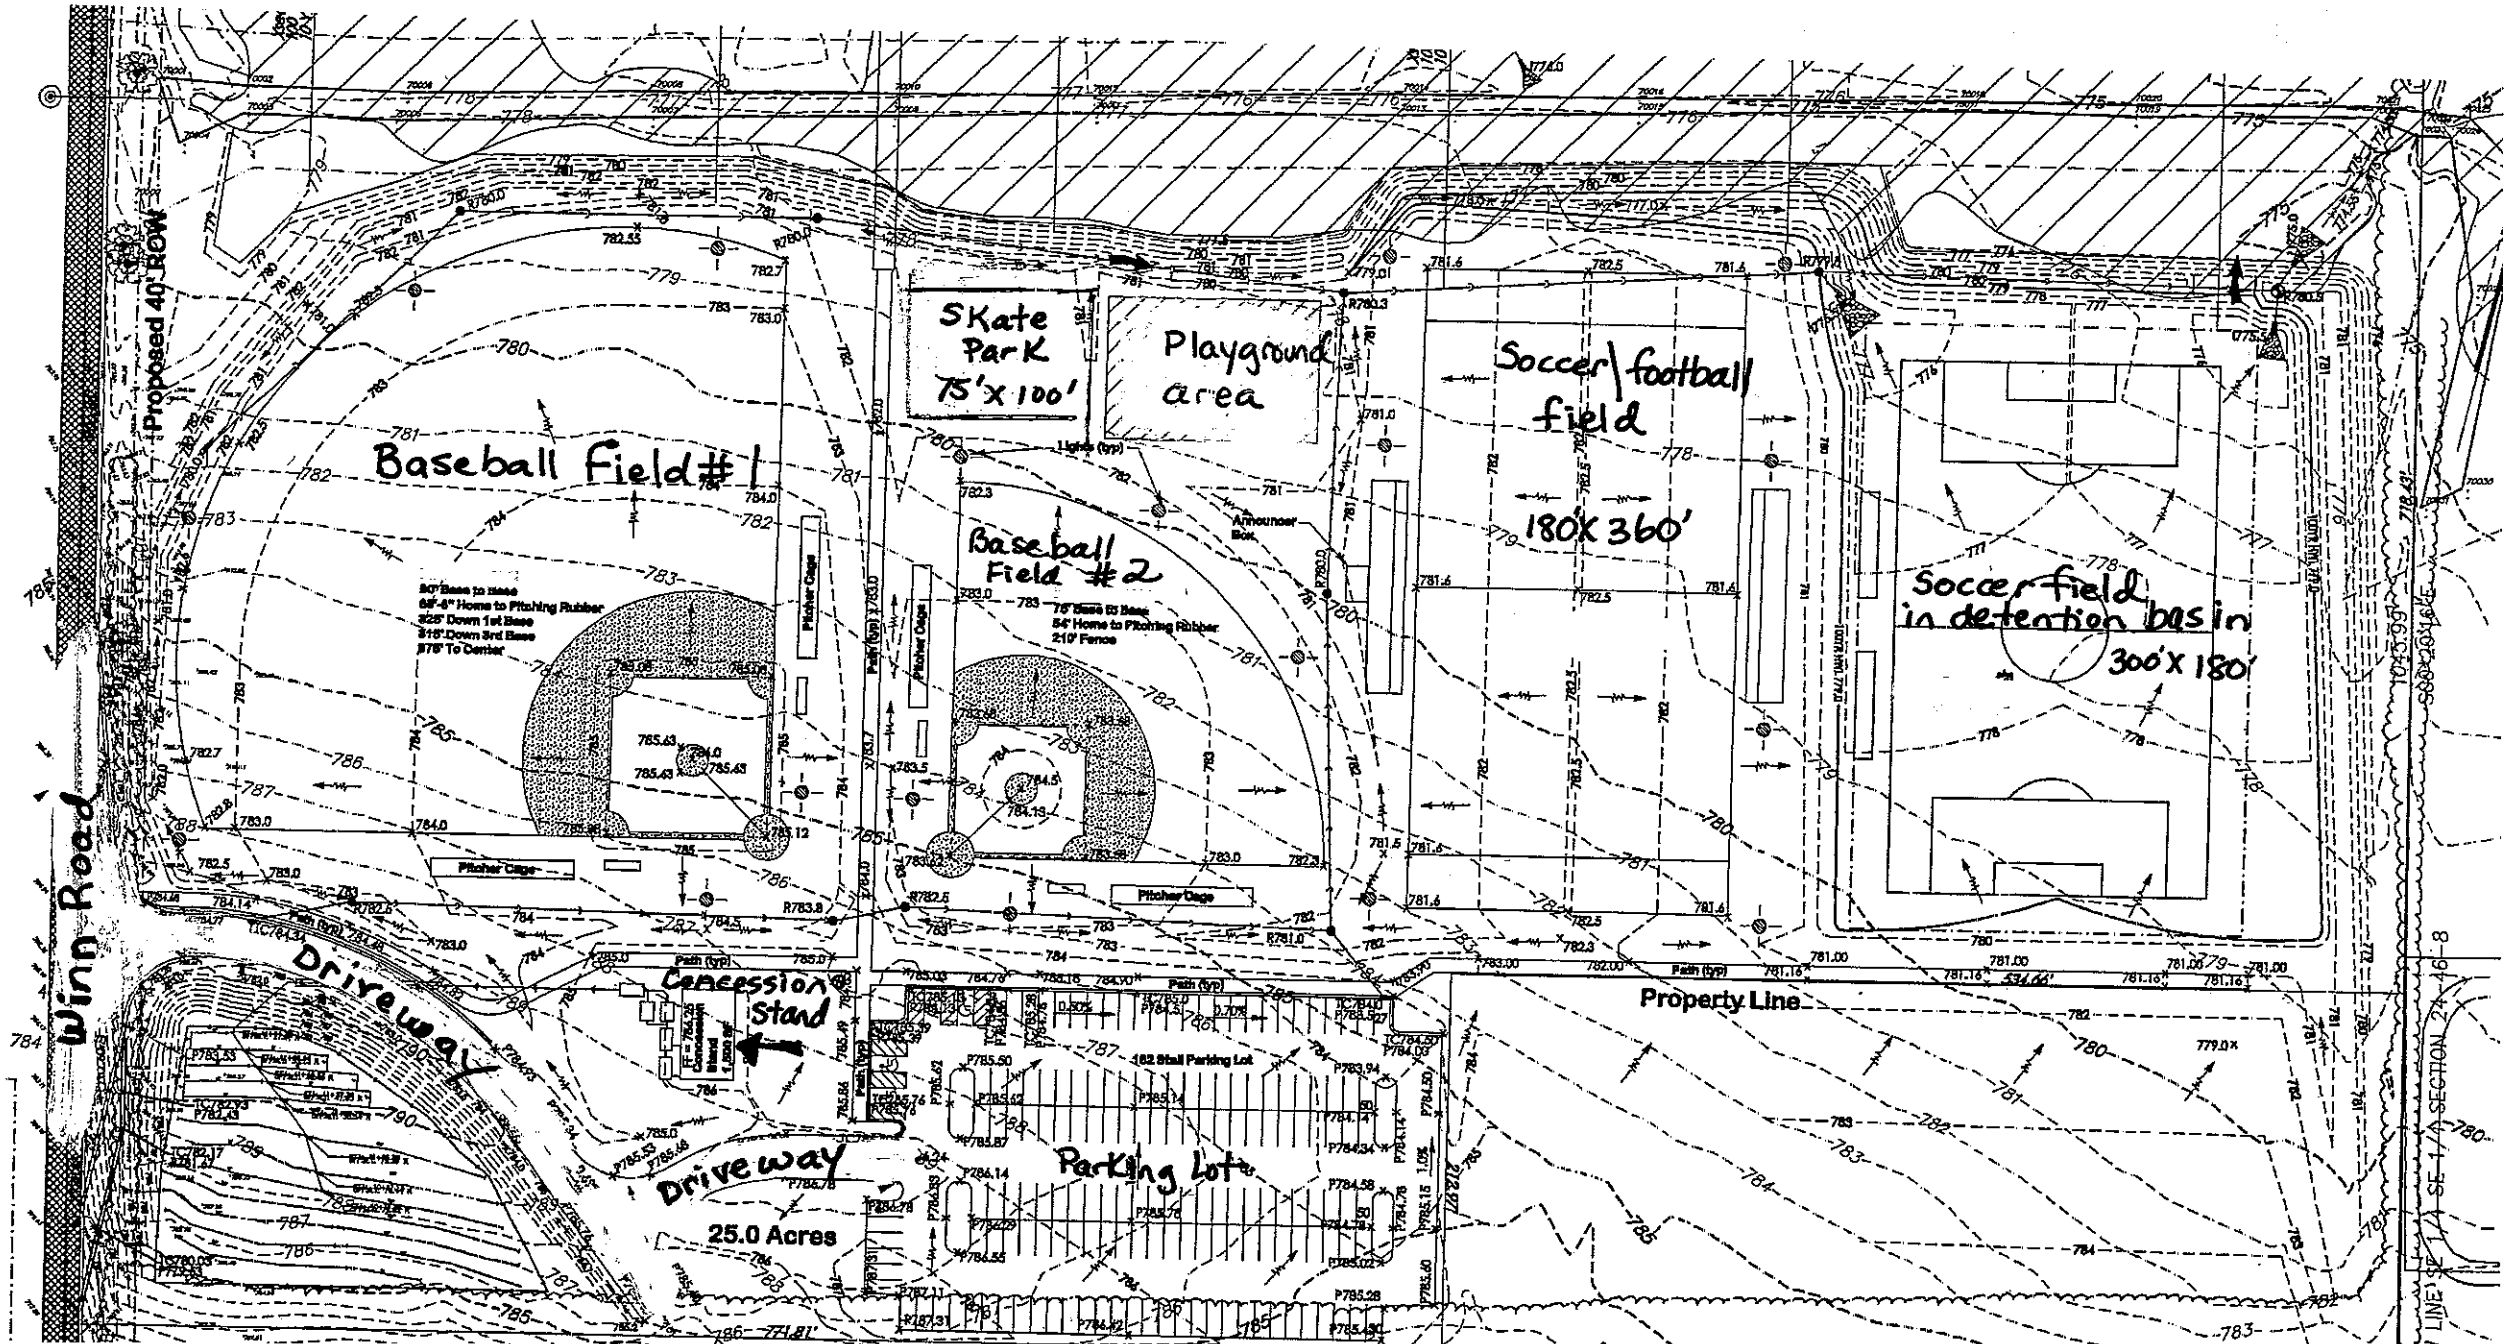

LINE 17 SE 1/4 SECTION 24 6-8